

For Lease

T&T Towers, 340 & 350 3 Ave. N | Saskatoon, SK



Demographics *(within 5 km)*



NEIGHBORHOOD
Downtown



POPULATION
145,959



MEDIAN AGE
37



HOUSEHOLD INCOME
\$84,673

Building Details



PARKING
1:500 | Surface
& Underground



YEAR BUILT
2005



PARKING COST
Surface | \$175/month +GST
Underground | \$225/month +GST

Blackstone

Unit A210, 9705 Horton Road SW,
Calgary, Alberta, T2V 2X5
P (403) 214-2344
blackstonecommercial.com

\$30 PSF Tenant Allowance on 5 Year Term | First 3 Months **FREE**

Property Details

	Bldg. 350	Net Rent
Size Available:	Unit 300 1,056 SF	\$20 PSF
	Unit 310 1,603 SF	\$24 PSF
	Unit 610 2,410 SF	\$22 PSF

Availability: Immediately

Op Costs: \$14.43 PSF *(Includes Taxes & Utilities)*

Highlights

- T&T Towers are located in downtown Saskatoon within the Central Business District and in close proximity to hospitals, restaurants, the river valley and the university
- Updated, well-maintained building and grounds with secure underground parking
- T&T Towers comprises two office buildings with shared common areas
- The common areas include a roof top patio, gym, spa and sauna, steam room, showers and kitchen. Now open!
- Landlord will build to suit tenants needs

For Lease

T&T Towers, 340 & 350 3 Avenue N | Saskatoon, SK



350 - 3rd Avenue N



Fitness Centre



Kitchen



Roof Top Patio




Sauna

Blackstone


www.BlackstoneCommercial.com

Floor Plans


2nd Floor | 350 3rd Ave. N

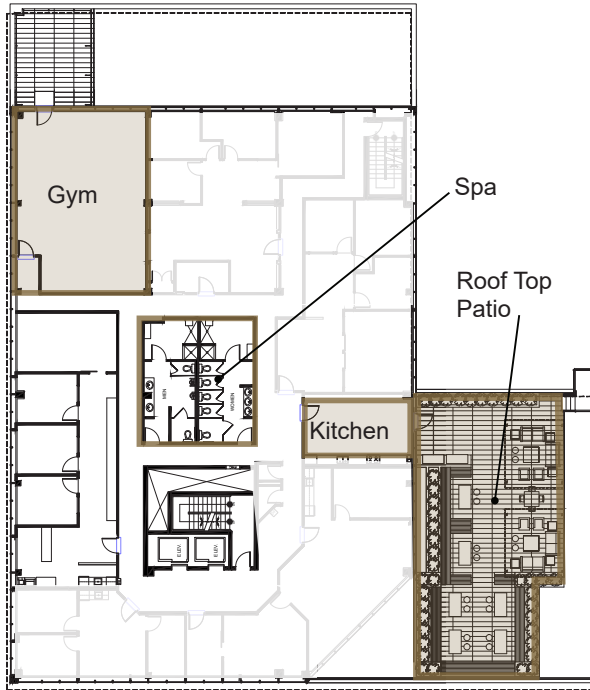


3rd Floor | 350 3rd Ave. N

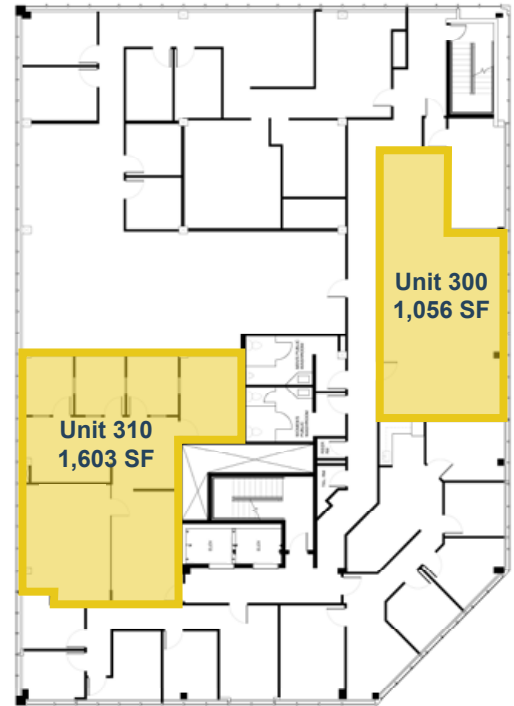

6th Floor | 350 3rd Ave. N

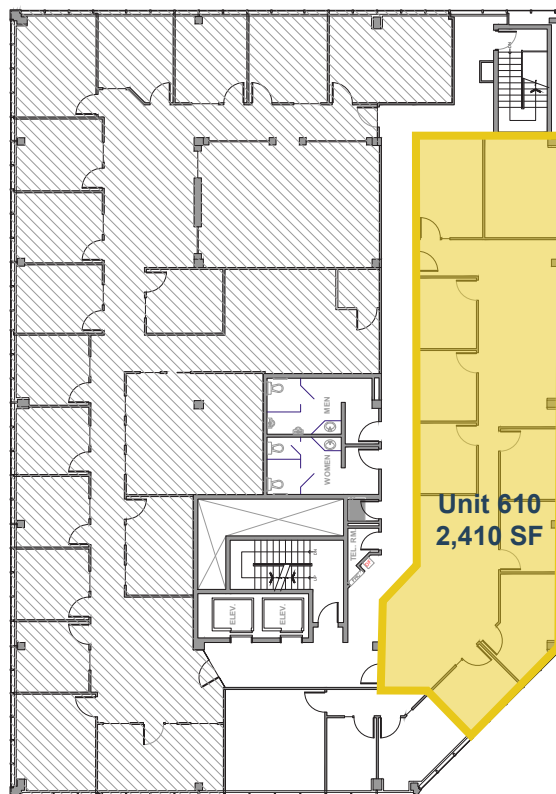

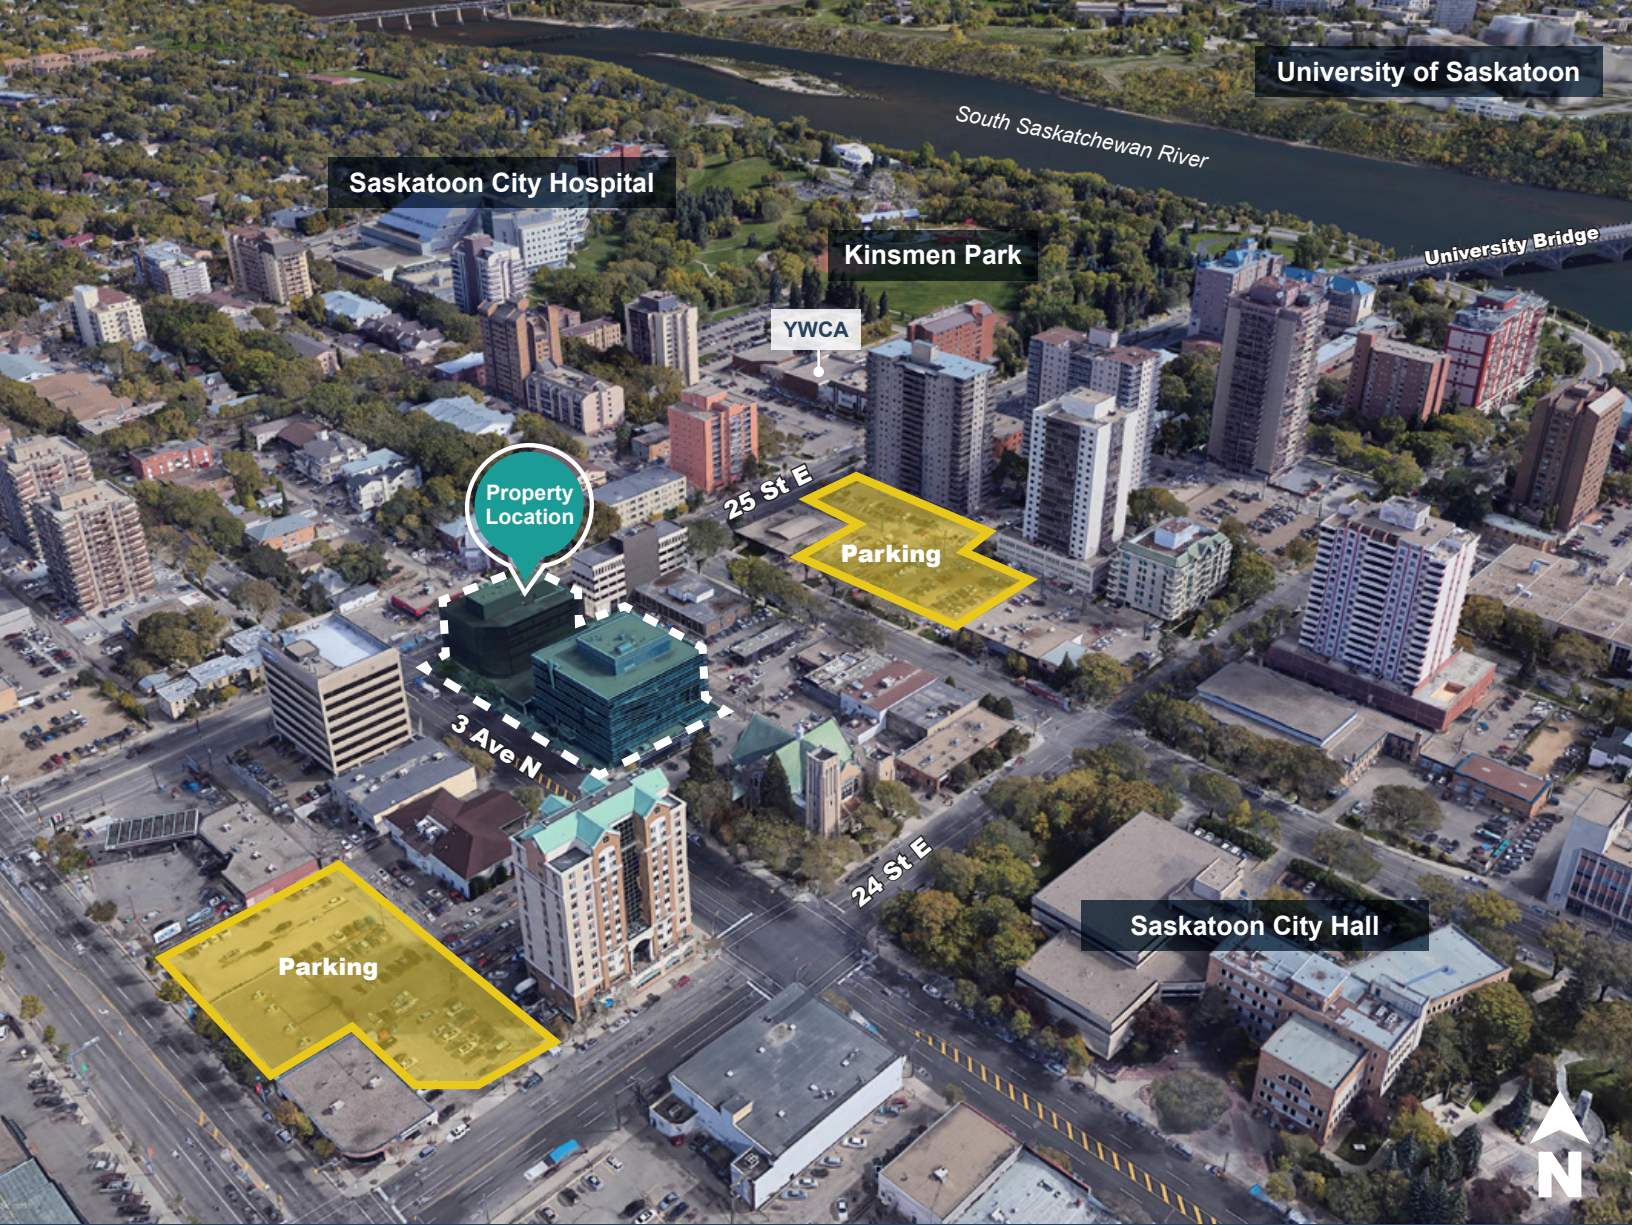

Thank you for your interest!

For More Info.

Shane Olin

P 403.313.5305

E solin@blackstonecommercial.com

Lisa Oberding (*Agent of Colliers*)

P 306.380.4812

E lisa.oberding@colliers.com

Unit A210, 9705 Horton Road SW, Calgary, Alberta T2V 2X5 | P (403) 214-2344

This document has been prepared by Blackstone Commercial for advertising and general information only. Although information has been obtained from sources deemed reliable, Blackstone Commercial and / or their representatives, brokers or agents make no guarantees, representations or warranties of any kind, expressed or implied, regarding the information including, but not limited to, warranties of content, accuracy and reliability. Blackstone Commercial excludes unequivocally all inferred or implied terms, conditions and warranties arising out of this document and excludes all liability for loss and damages arising therefrom. © 2024, All rights reserved. This document is the copyrighted property of Blackstone Commercial.

blackstonecommercial.com



Blackstone
Commercial Real Estate Services